



OFFICE OF THE CALHOUN COUNTY WATER RESOURCES COMMISSIONER

SATTERLEE DRAIN

**NOTICE OF DAY OF REVIEW
OF DRAINAGE DISTRICT BOUNDARIES**

Notice Is Hereby Given, that on **August 6, 2014**, the Calhoun County Water Resources Commissioner will hold a Day of Review of Drainage District Boundaries from **9:00 a.m. until 5:00 p.m.** at the Office of the Calhoun County Water Resources Commissioner, 315 West Green Street, Marshall, Michigan 49068, to hear the proofs and allegations and to carefully reconsider and review the description of lands comprising the Satterlee Drain Drainage District, and determine whether the addition and/or deletion of lands will more accurately define the boundaries of the land benefitted by the Drain, and whether such addition and/or deletion of lands is just and equitable pursuant to Section 197 of Act No. 40, P.A. 1956, as amended. This Day of Review is limited to only revising the Drainage District boundaries.

A map providing a general description of the proposed additions and/or deletions of land to the Satterlee Drain Drainage District as recommended by a licensed professional engineer or surveyor is enclosed with this Notice (see reverse side).

Persons with disabilities needing accommodations for effective participation in the meeting should contact the Calhoun County Water Resources Commissioner's Office at the number noted below (voice) or through the Michigan Relay Center at 1-800-649-3777 (TDD) at least 24 hours in advance of the meeting to request mobility, visual, hearing or other assistance.

You Are Further Notified, that persons aggrieved by the decision of the Water Resources Commissioner may seek judicial review in the Calhoun County Circuit Court within ten (10) days of the decision.




*****THIS DAY OF REVIEW IS LIMITED TO ONLY REVISING THE DRAINAGE DISTRICT
BOUNDARIES.*****

Christine Kosmowski
Calhoun County Water Resources Commissioner
315 West Green Street
Marshall, Michigan 49068
Telephone (269) 781-0790



SATTERLEE DRAIN DRAINAGE DISTRICT




CALHOUN COUNTY WATER RESOURCES COMMISSIONER
CHRISTINE KOSMOWSKI

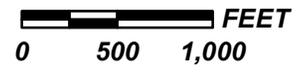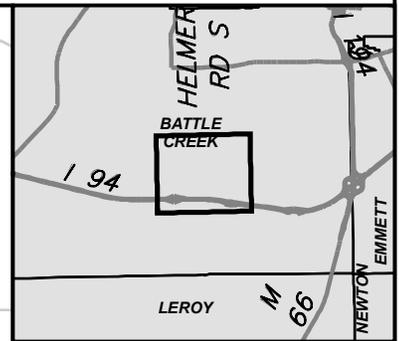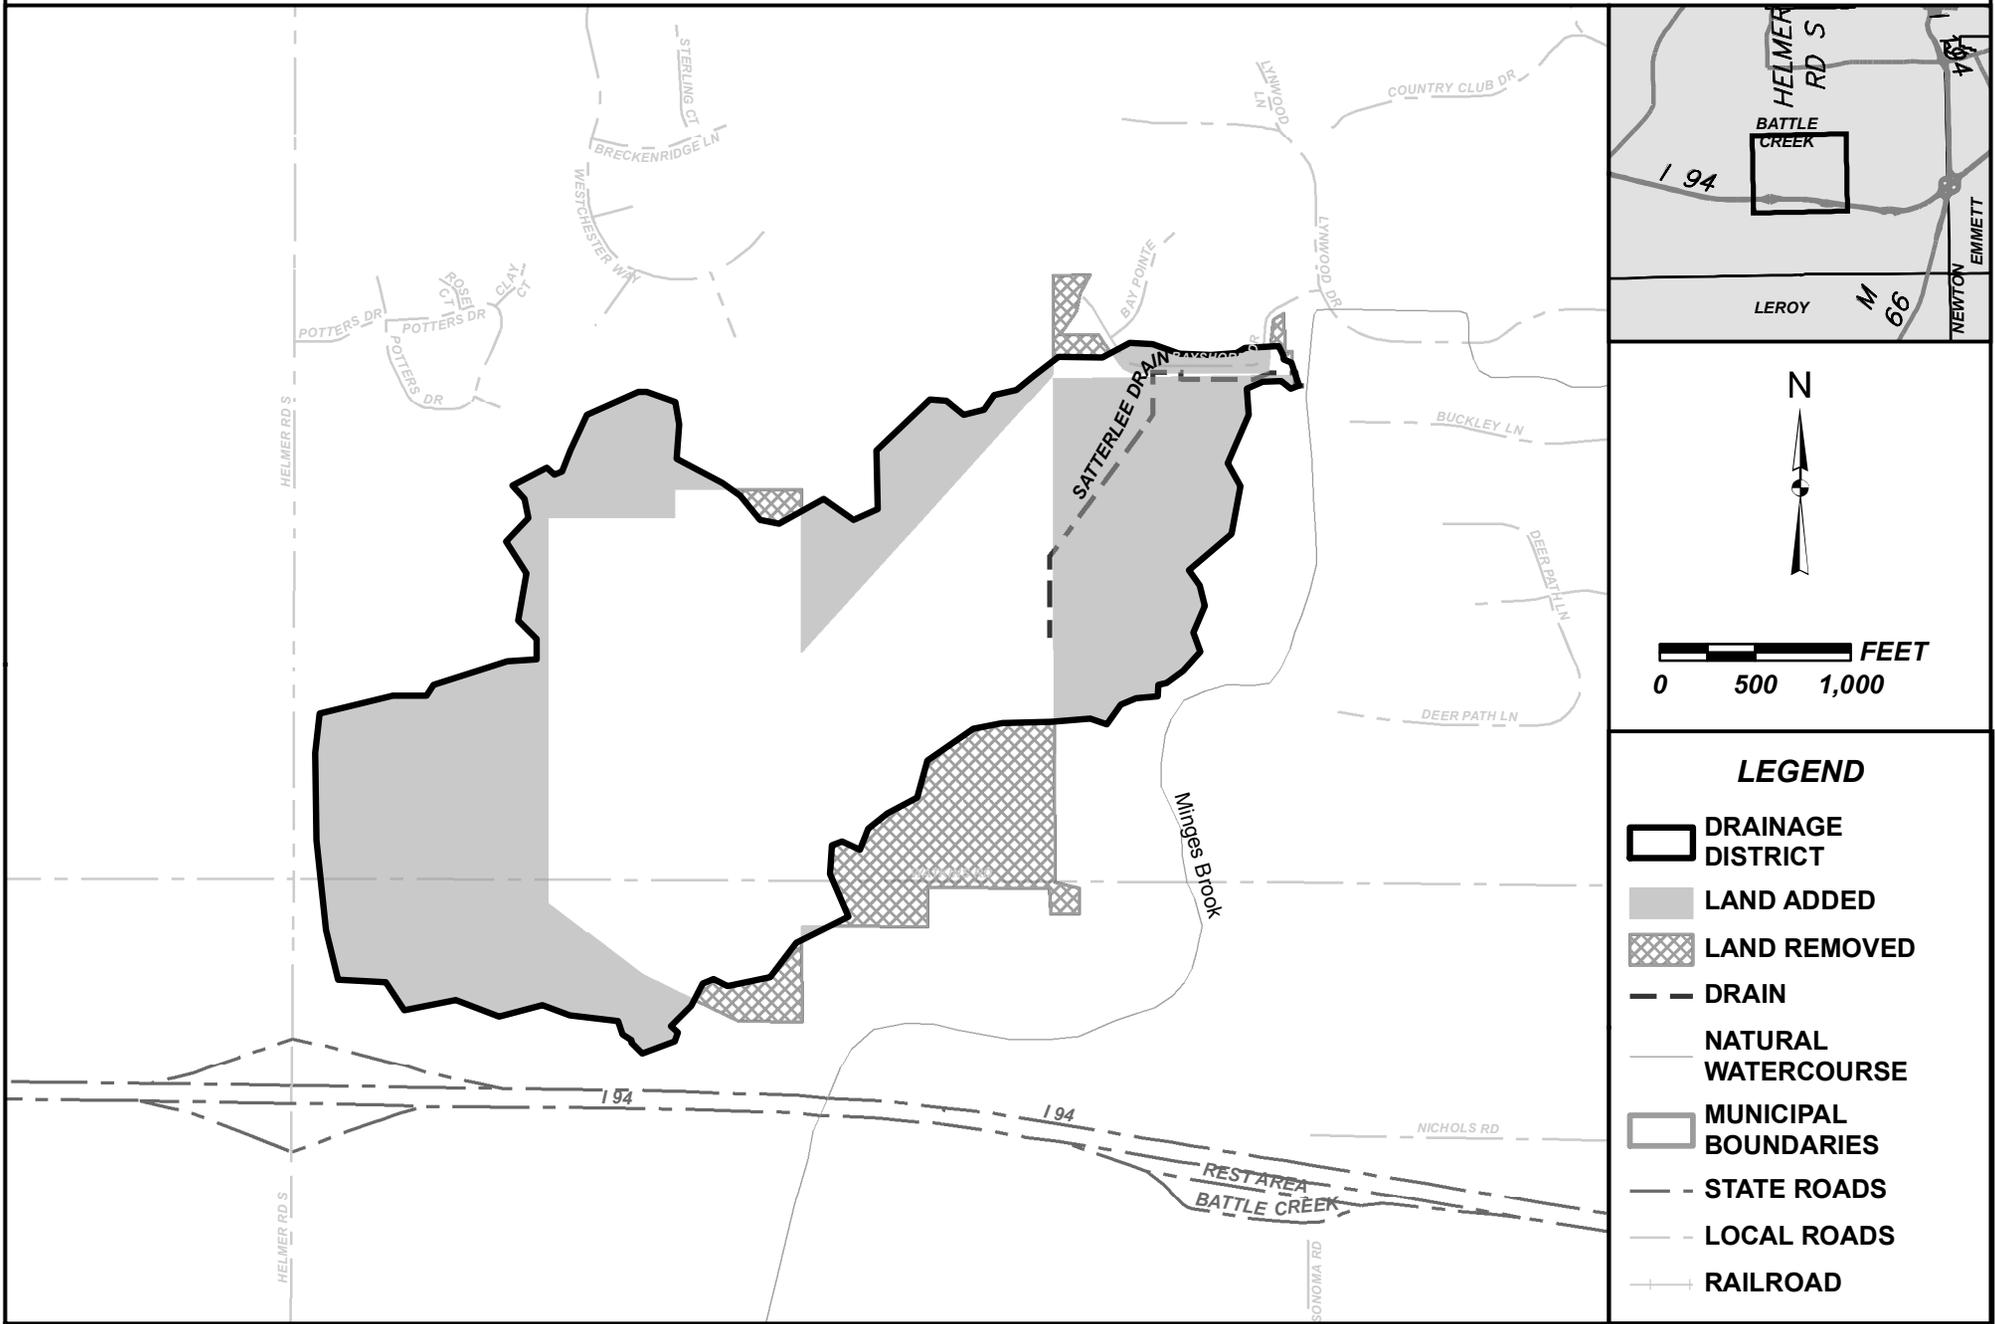



SATTERLEE DRAIN

CALHOUN COUNTY WATER RESOURCES COMMISSIONER
CHRISTINE KOSMOWSKI

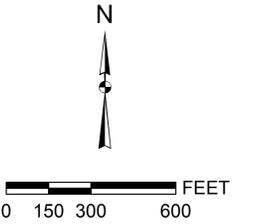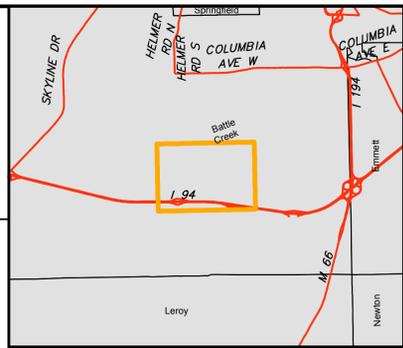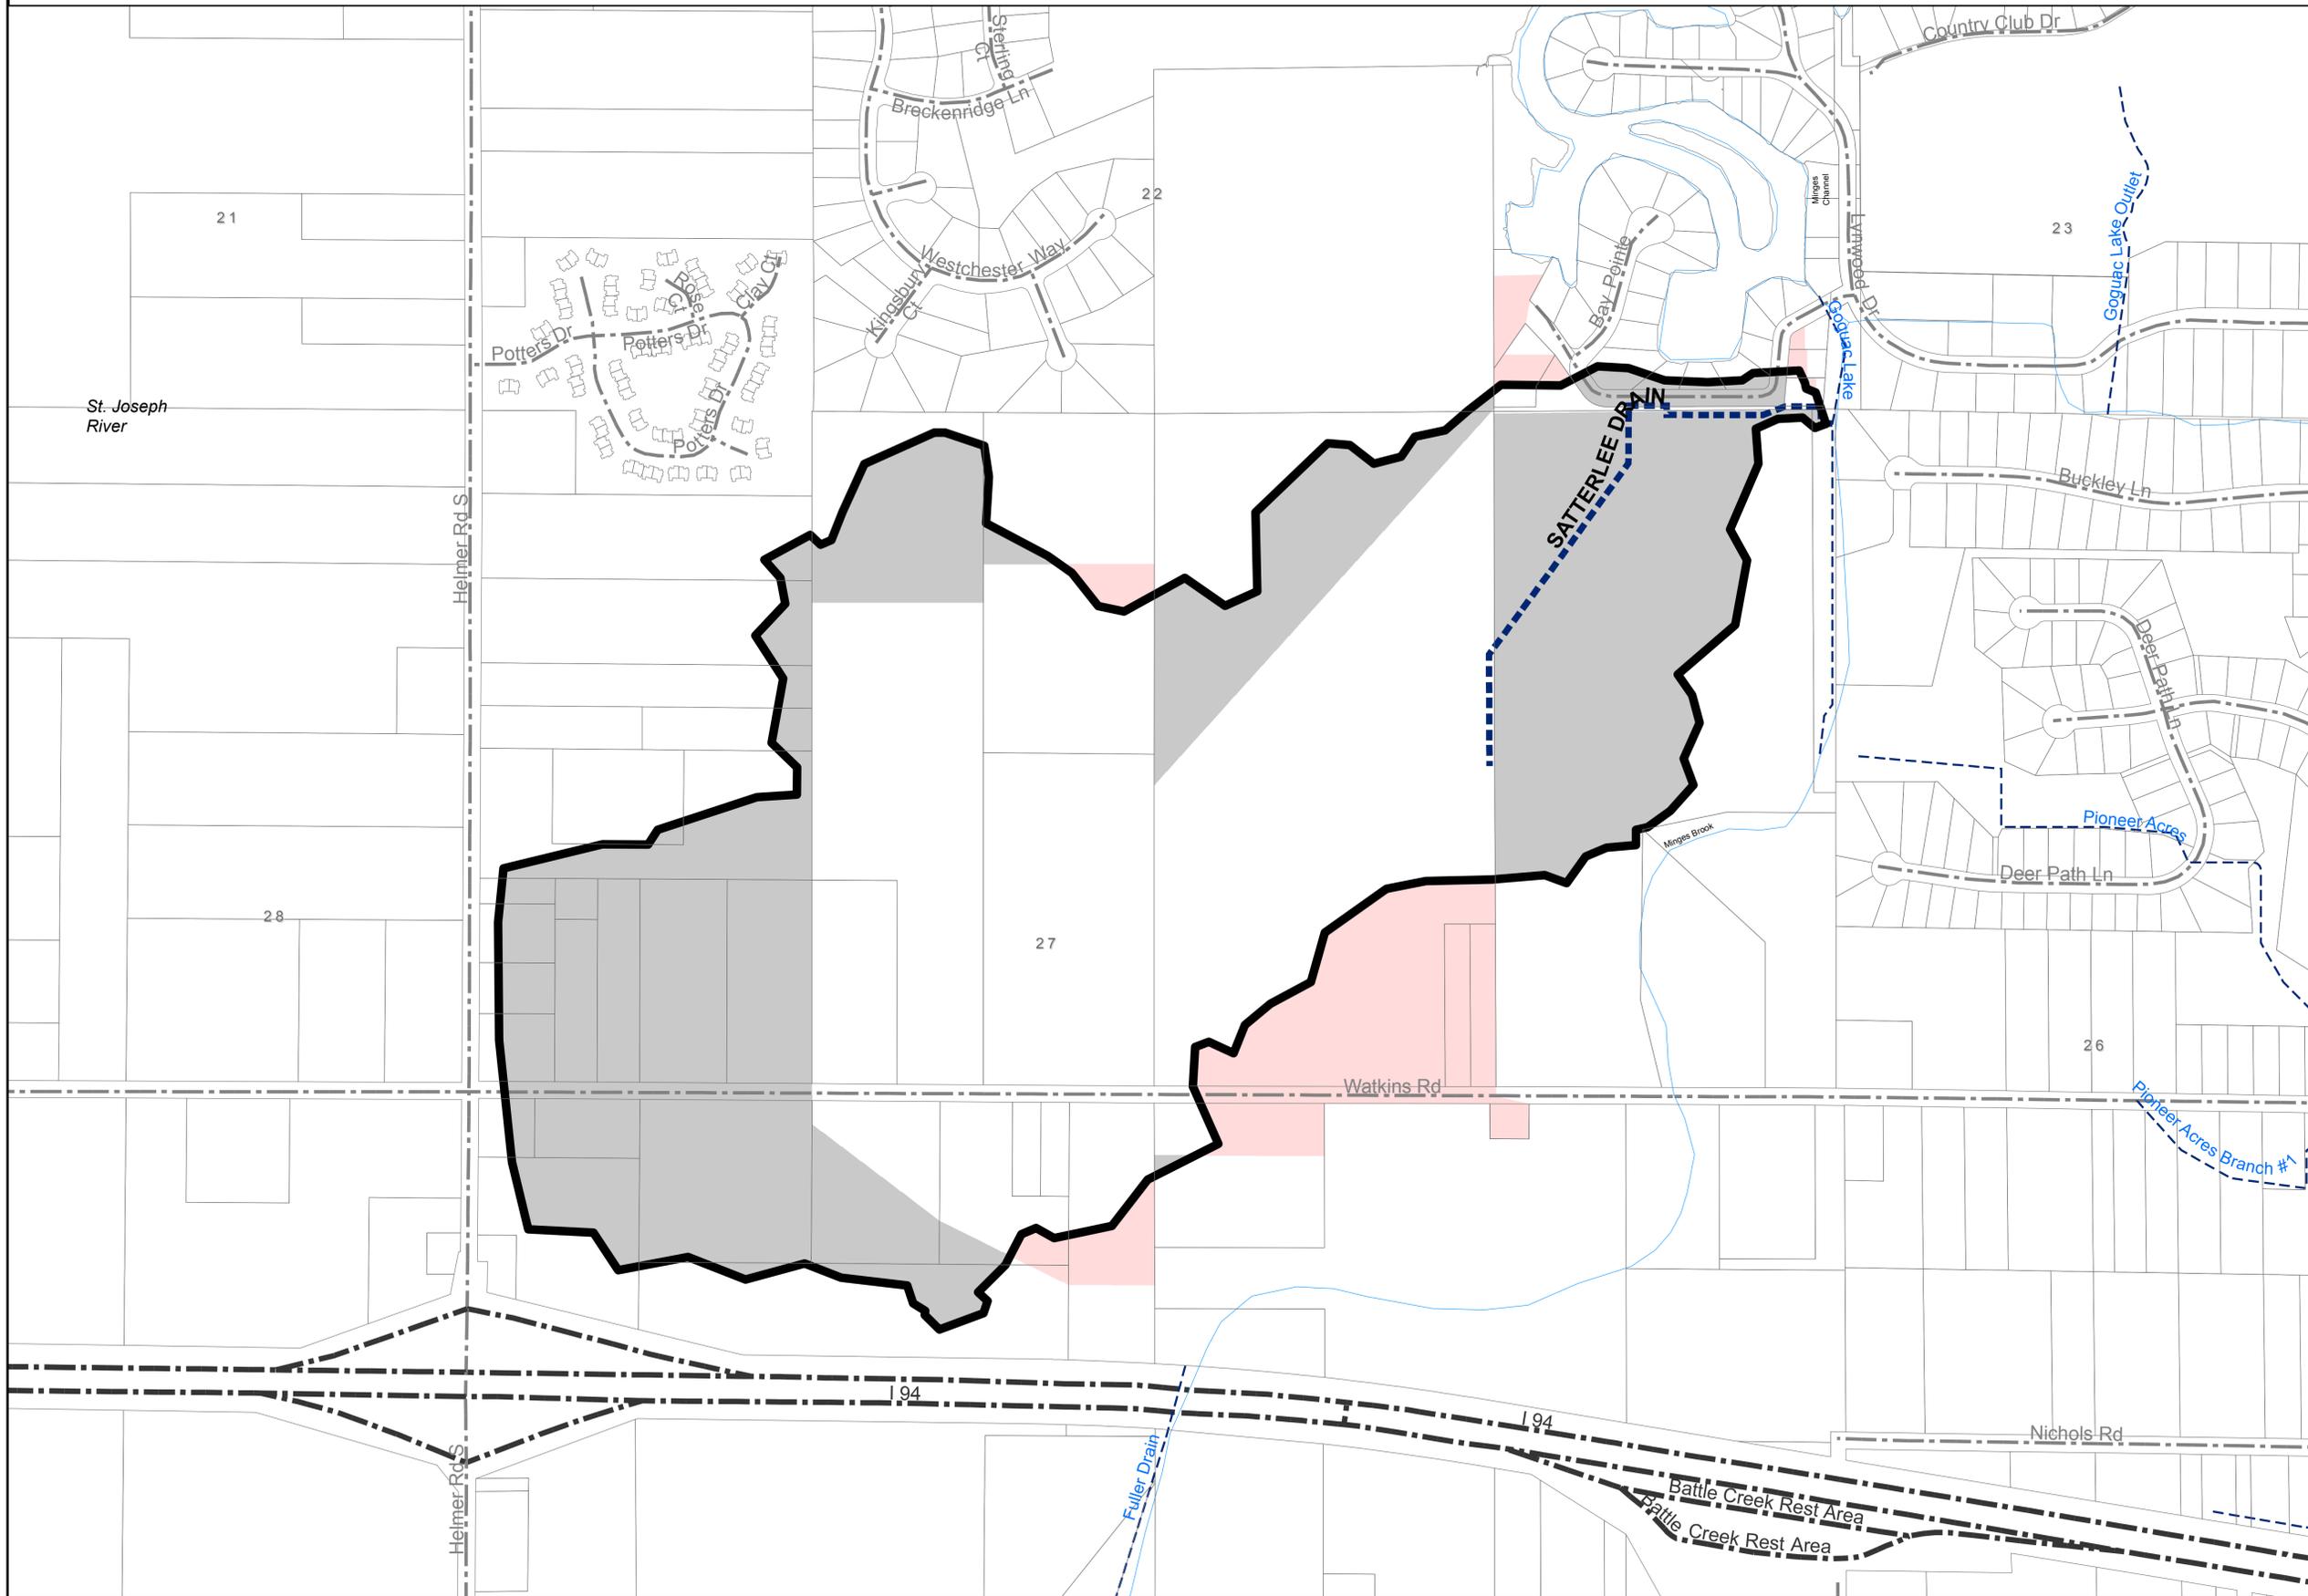

- LEGEND**
- DRAINAGE DISTRICT
 - APPROXIMATE DRAIN LOCATION
 - APPROXIMATE LOCATION OTHER COUNTY DRAINS
 - NATURAL WATERCOURSE
 - STATE ROADS
 - LOCAL ROADS
 - MUNICIPALITIES
 - LAND ADDED
 - LAND REMOVED

BY	MARK	REVISIONS	DATE
THE WORK REPRESENTED BY THIS DRAWING WAS DESIGNED BY THE ENGINEER FOR THIS SPECIFIC APPLICATION AND SPECIFIC LOCATION DESCRIBED HEREON IN ACCORDANCE WITH THE CONDITIONS PREVALENT AT THE TIME THE DESIGN WAS DONE. THE ENGINEER DOES NOT GUARANTEE AND WILL NOT BE LIABLE FOR ANY OTHER LOCATION, CONDITION, DESIGN OR PURPOSE.			
SATTERLEE DRAIN CALHOUN COUNTY, MICHIGAN			
DRAINAGE DISTRICT MAP			
DE. BY: -	CH. BY: LJP	PROJECT NO. 121224SG2014	
DR. BY: JGM	APP. BY: -		
STDS.	SHEET 1 OF 1	DR 1	
DATE July 2014	FILE NO.		
SCALE 1" = 300'			